


ROBIN STREET

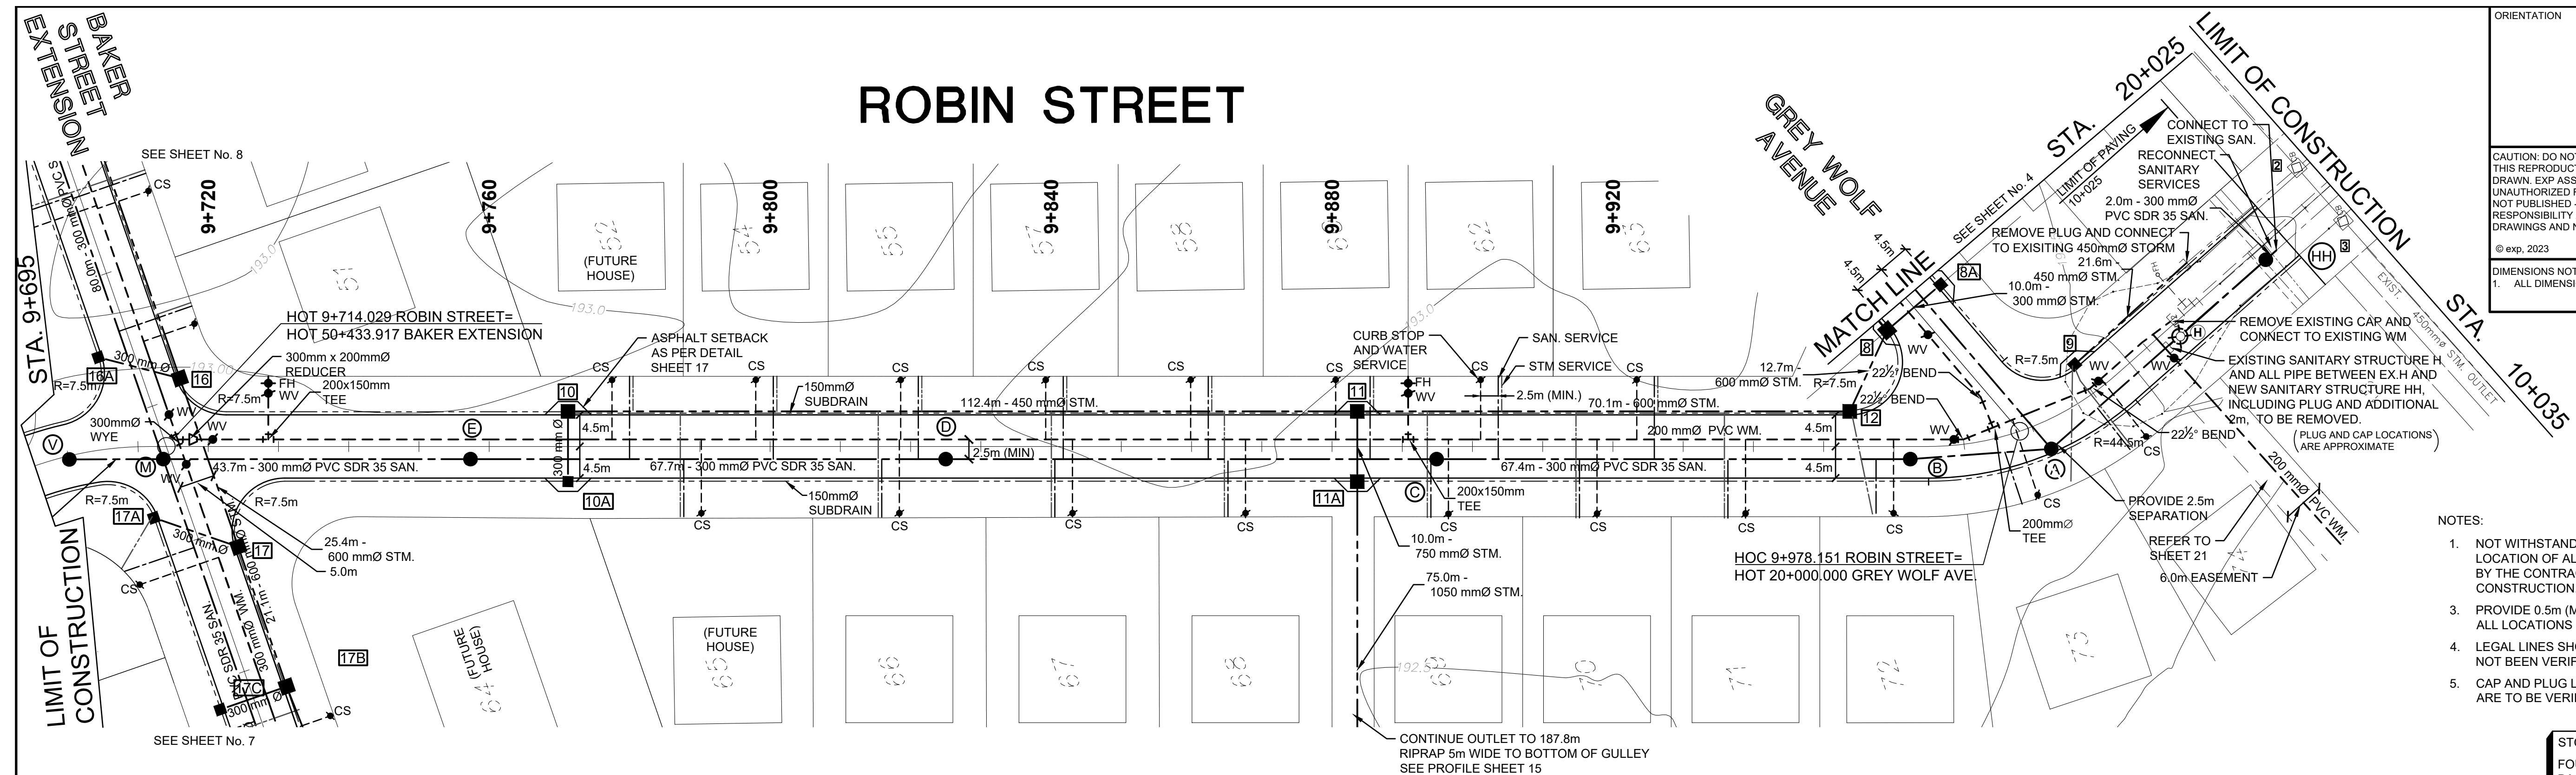


NOTES:

1. NOT WITHSTANDING WHAT IS SHOWN HEREON, THE LOCATION OF ALL UTILITIES ARE TO BE DETERMINED BY THE CONTRACTOR PRIOR TO COMMENCING CONSTRUCTION.
3. PROVIDE 0.5m (MIN.) CLEAR VERTICAL SEPARATION AT ALL LOCATIONS WHERE SEWERS CROSS WATERMAIN.
4. LEGAL LINES SHOWN ARE REPRESENTATIVE AND HAVE NOT BEEN VERIFIED BY AN ONTARIO LAND SURVEYOR.
5. CAP AND PLUG LOCATIONS ARE APPROXIMATE AND ARE TO BE VERIFIED IN THE FIELD.

STORM DESIGN = 2 YEARS

FOUNDATION DRAINS SHOWN REQUIRE
BACKFLOW PREVENTION

SANITARY SERVICES SHOWN REQUIRE
BACKFLOW PREVENTION

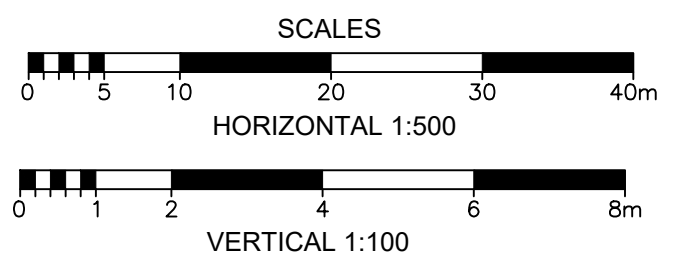

4	25/04/01	ISSUED FOR REQUEST FOR PROPOSAL	NJD
5	24/10/24	ISSUED FOR CONSTRUCTION	CAC
4	23/12/20	ISSUED FOR APPROVAL	CAC
2	23/12/15	RE-ISSUED FOR CLIENT REVIEW	NJD
2	23/8/25	RE-ISSUED FOR CLIENT REVIEW	NJD
1	23/7/25	ISSUED FOR CLIENT REVIEW	NJD

F.P.T. HOLDINGS

F.P.T. SUBDIVISION PHASE 2

NWL-23002659

ROBIN STREET
9+705 TO 10+035

DESIGNED NJD/AK	SCALE AS NOTED
DRAWN BRP	PLAN No. 023-1254
CHECKED NJD/BDG/CC	DRAWING No. 3


EXP Services Inc.

t: 1-705-647-4311 | f: 1-705-647-3111
310 Whitewood Ave. W.
New Liskeard, ON P0J 1P0
Canada


www.exp.com



BAKER STREET EXTENSION

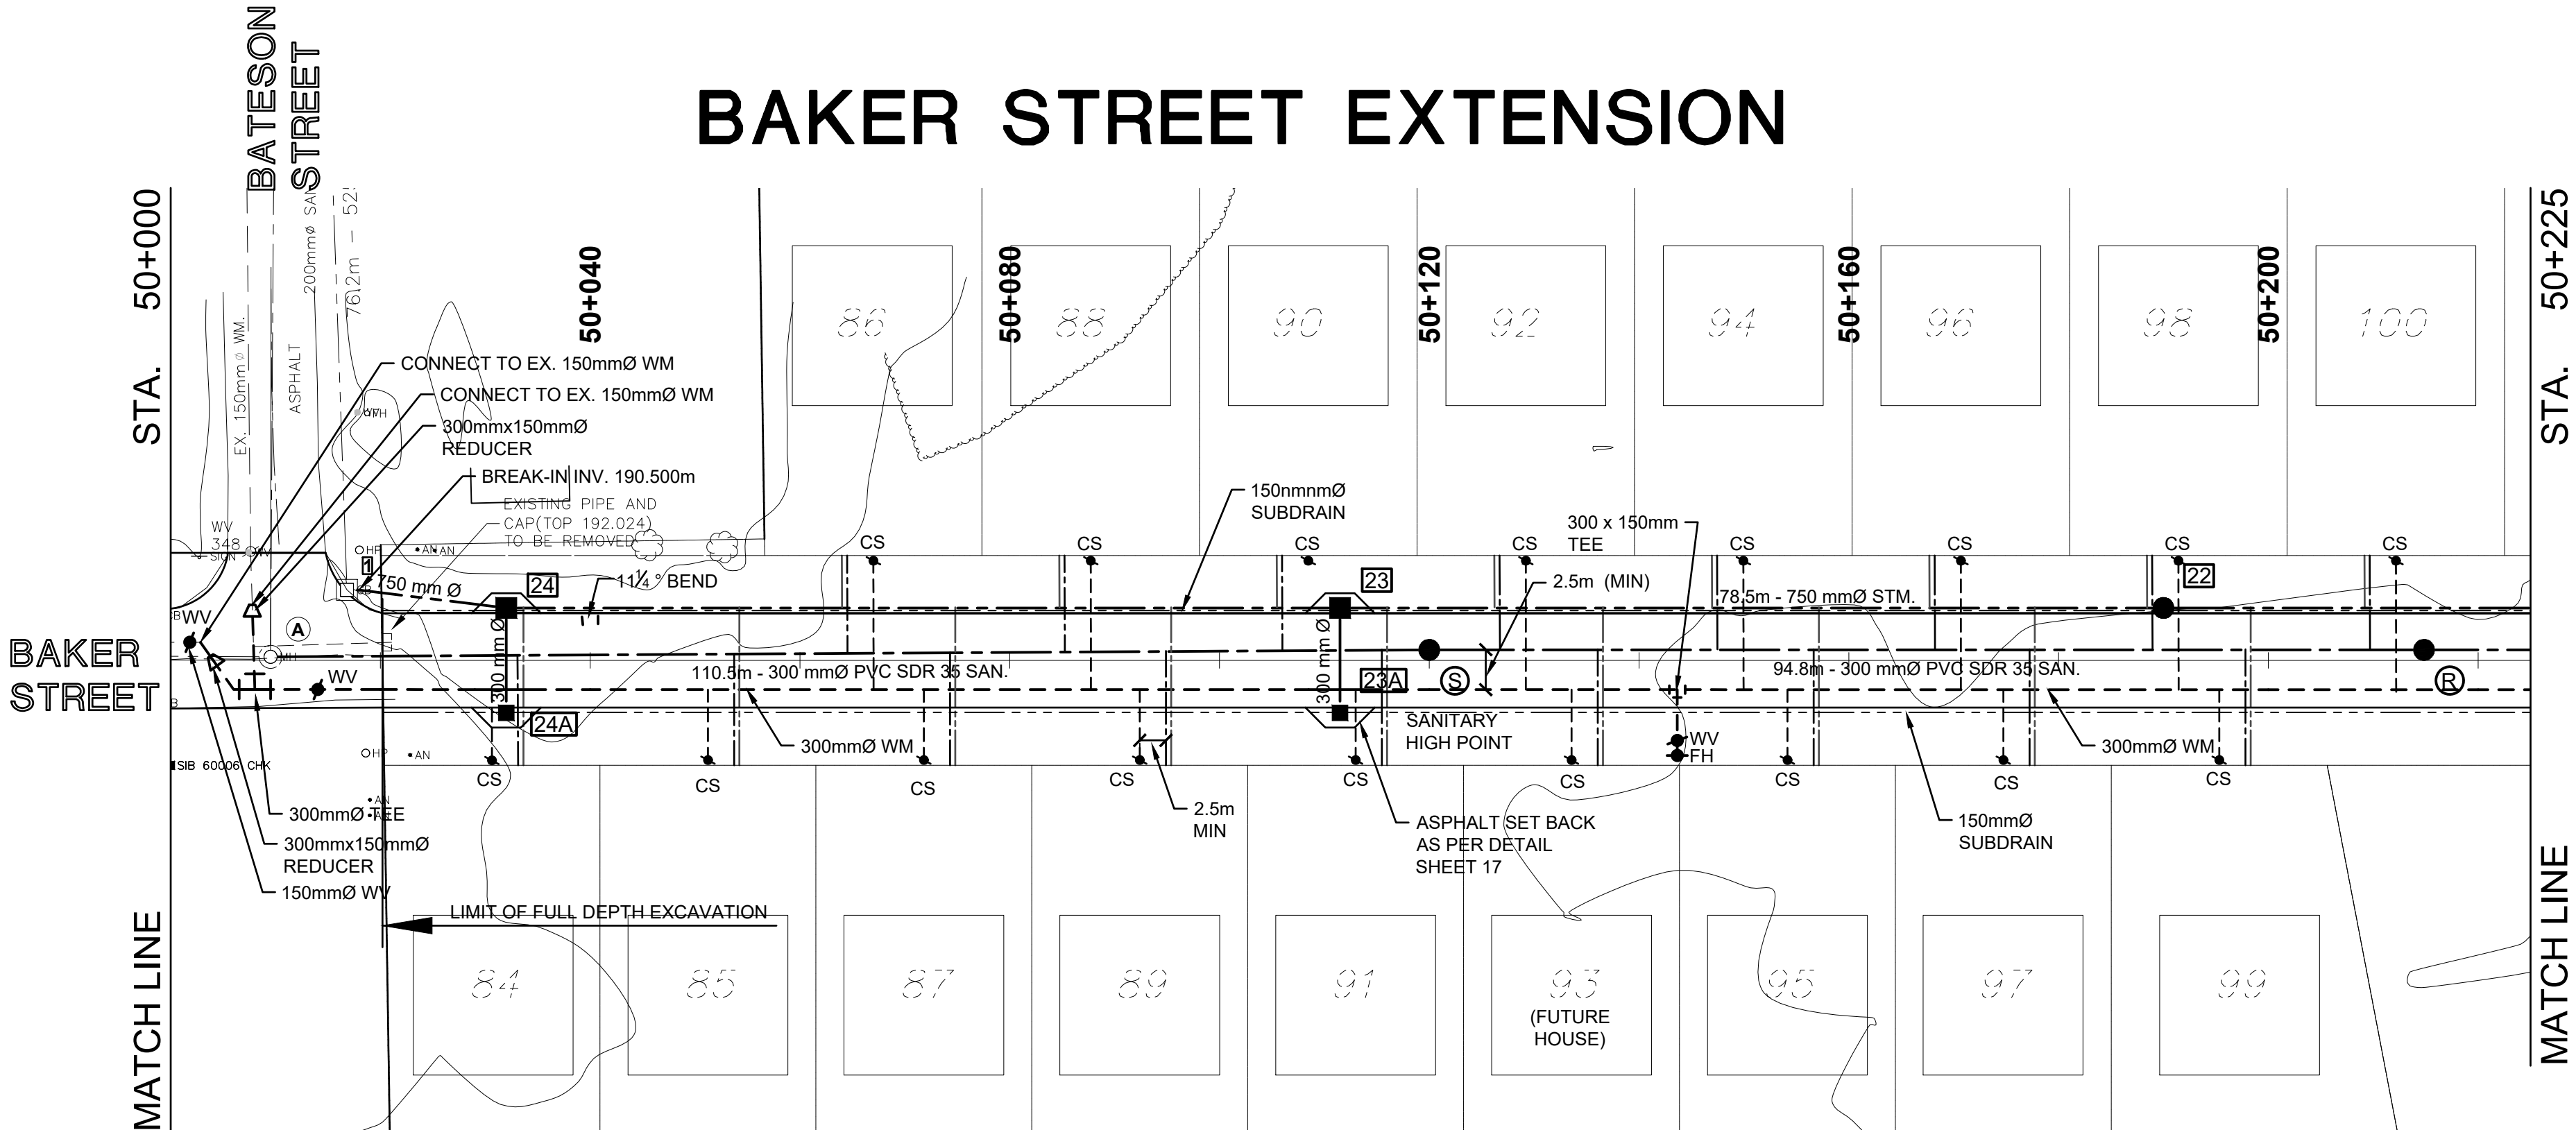

ORIENTATION

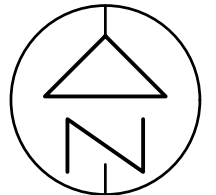

PLAN ONLY (APPROXIMATE)

CAUTION: DO NOT SCALE DRAWINGS.
THIS REPRODUCTION MAY BE AT A SIZE DIFFERENT THAN ORIGINALLY
DRAWN. EXP ASSUMES NO RESPONSIBILITY FOR INCORRECT SCALING
UNAUTHORIZED REPRODUCTION OR REUSE IS STRICTLY PROHIBITED.
NOT PUBLISHED - ALL RIGHTS RESERVED. EXP EXPRESSLY DISCLAIMS
RESPONSIBILITY ARISING FROM UNAUTHORIZED USE OF THESE
DRAWINGS AND NOTES. AUTHORIZATION MUST BE IN WRITING.

© exp. 2023

DIMENSIONS NOTES


NOTES

1. NOT WITHSTANDING WHAT IS SHOWN HEREON, THE LOCATION OF ALL UTILITIES ARE TO BE DETERMINED BY THE CONTRACTOR PRIOR TO COMMENCING CONSTRUCTION.
3. PROVIDE 0.5m (MIN.) CLEAR VERTICAL SEPARATION AT ALL LOCATIONS WHERE SEWERS CROSS WATERMAIN.
4. LEGAL LINES SHOWN ARE REPRESENTATIVE AND HAVE NOT BEEN VERIFIED BY AN ONTARIO LAND SURVEYOR.


STORM DESIGN = 2 YEARS

FOUNDATION DRAINS SHOWN REQUIRE
BACKFLOW PREVENTION


SANITARY SERVICES SHOW BACKFLOW PREVENTION

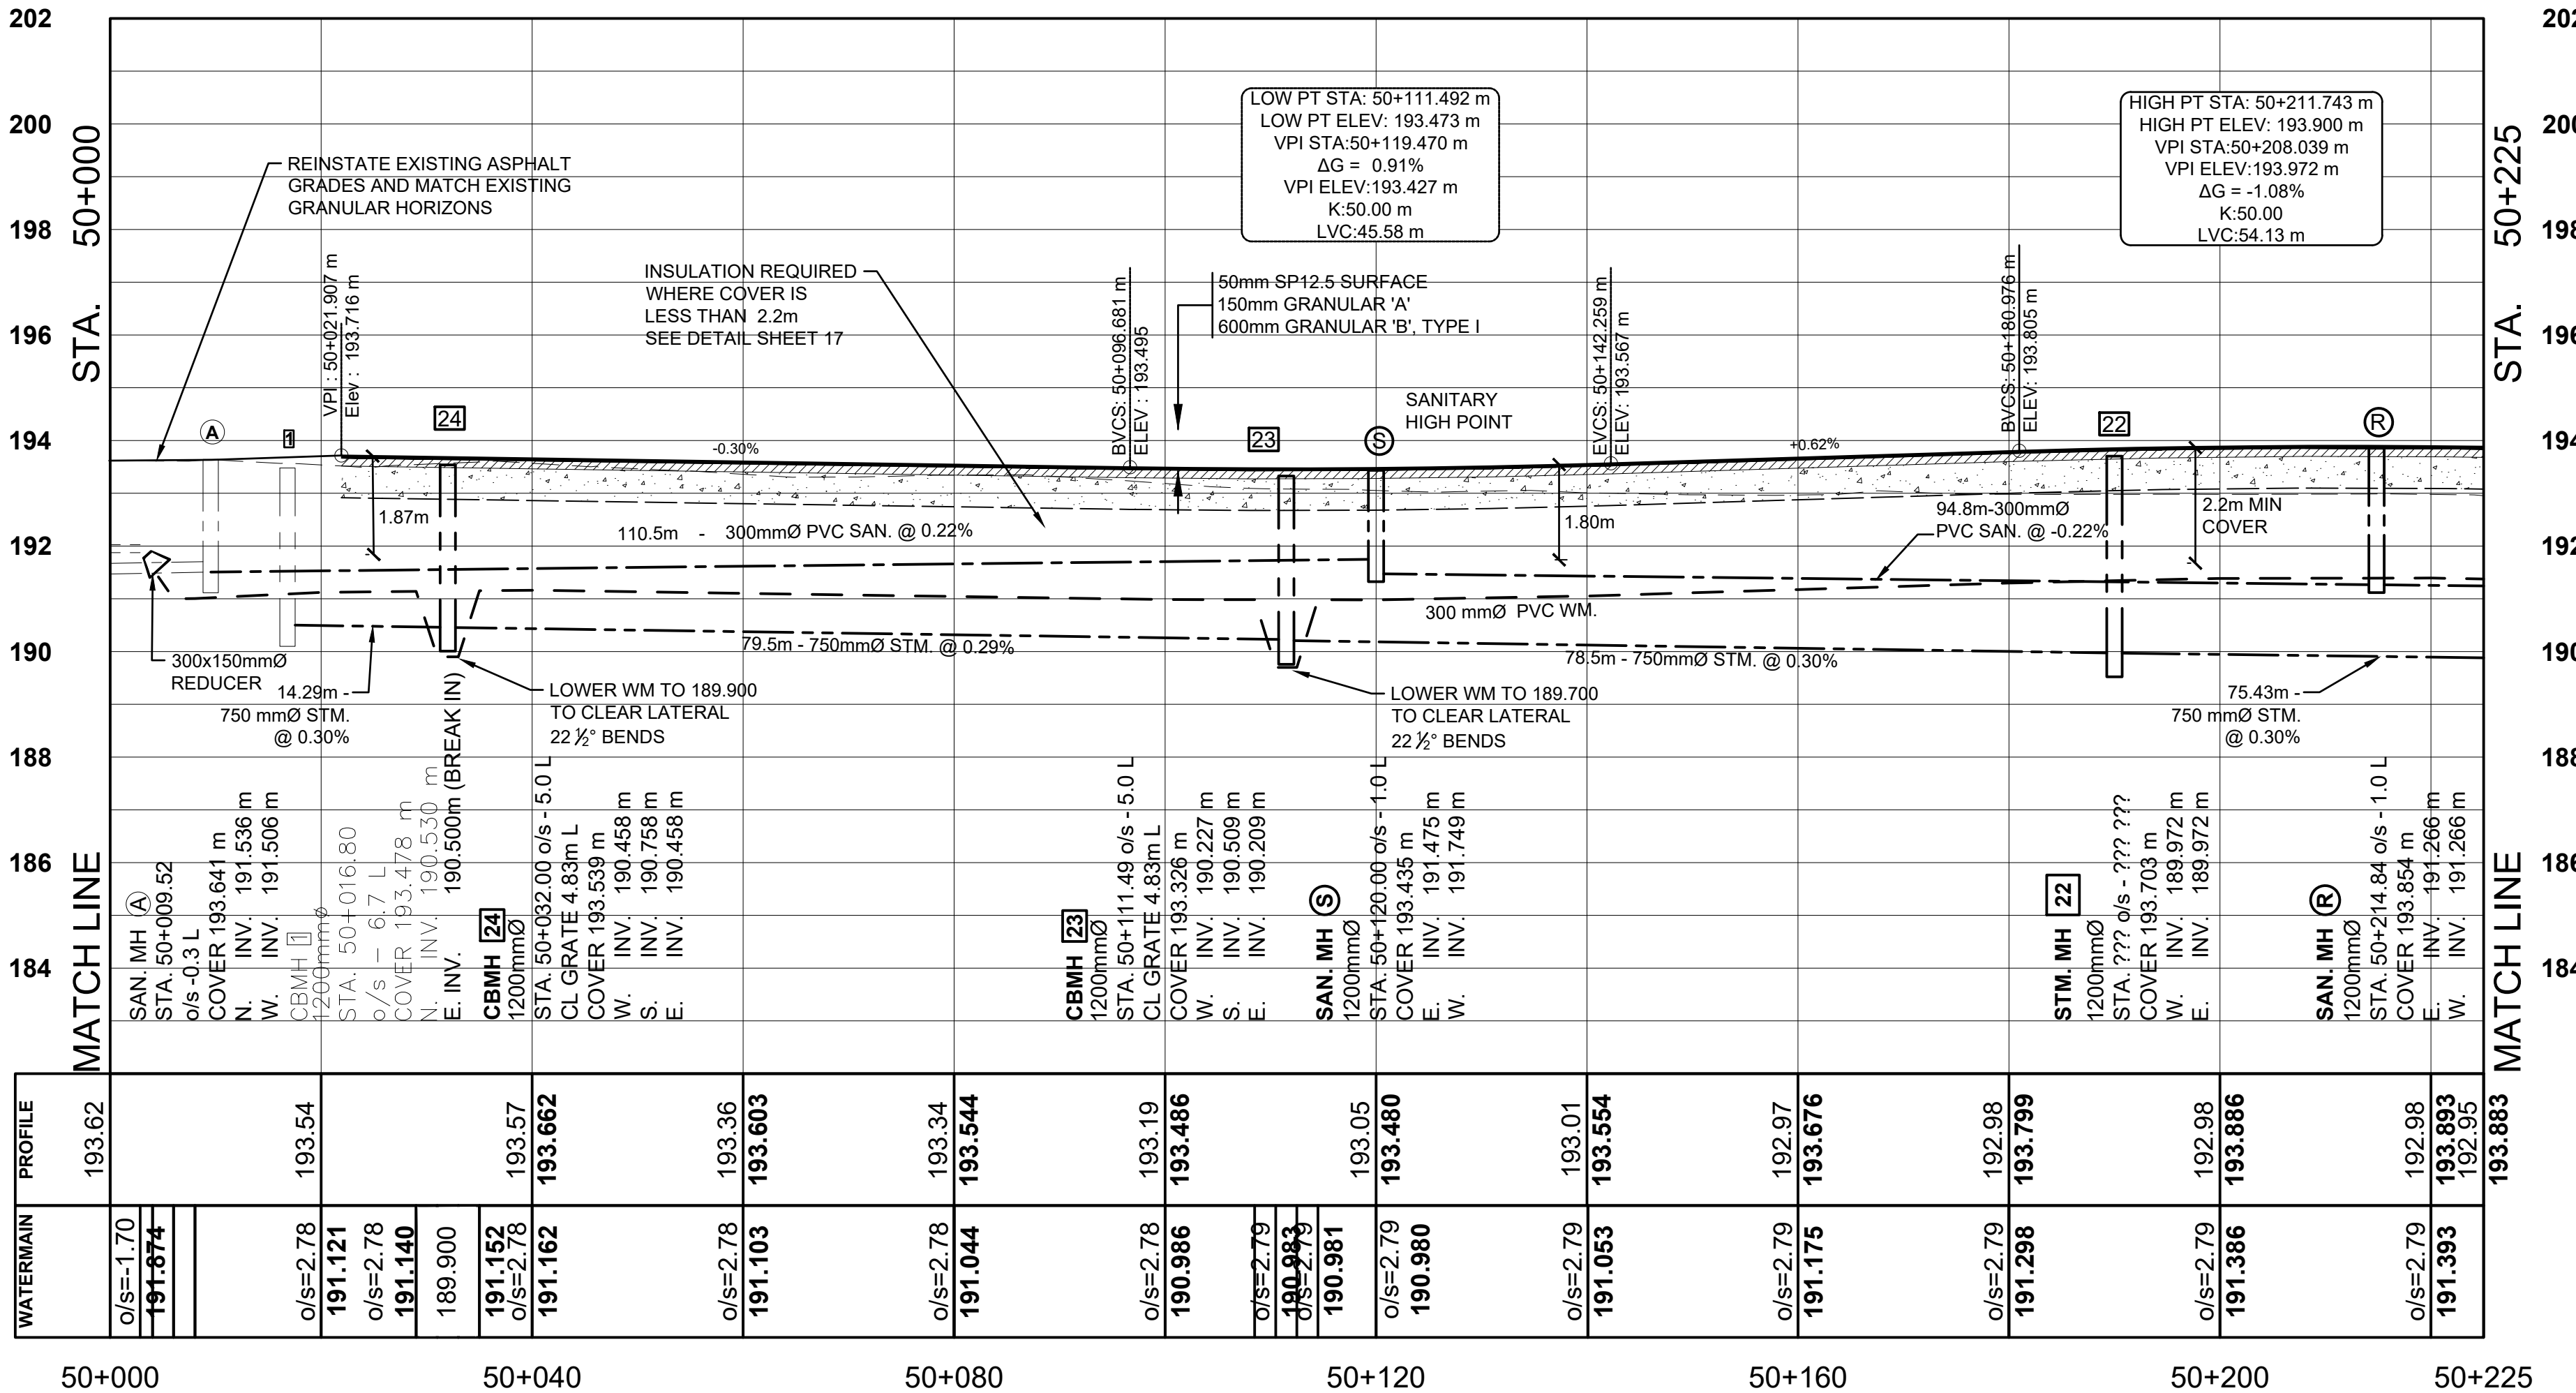

SCALES

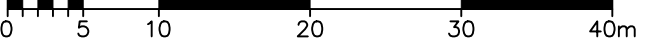

HORIZONTAL 1:500

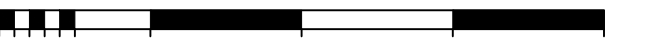

VERTICAL 1:100

6	25/04/01	ISSUED FOR REQUEST FOR PROPOSAL	NJD
5	24/10/24	ISSUED FOR CONSTRUCTION	CAC
4	23/12/20	ISSUED FOR APPROVAL	CAC
3	23/12/15	RE-ISSUED FOR CLIENT REVIEW	NJD
2	28/8/25	RE-ISSUED FOR CLIENT REVIEW	
1	23/7/25	ISSUED FOR CLIENT REVIEW	NJD
No.	DATE	REVISION	BY

CLIENT

F.P.T. HOLDINGS

PROJECT TITLE

F.P.T. SUBDIVISION PHASE 2

PROJECT No.

NW1 -23002659

DRAWING TITLE

BAKER STREET
EXTENSION
50+000 TO 50+225

DESIGNED NJD/AK	SCALE AS NOTED
DRAWN BRP	PLAN No. 023-1254
CHECKED NJD/BDG/CC	DRAWING No. 6



FXP Services Inc.

t: 1-705-647-4311 | f: 1-705-647-3111
310 Whitewood Ave. W.
New Liskeard, ON P0J 1P0
Canada

WWW.EXD.COM



BAKER STREET EXTENSION

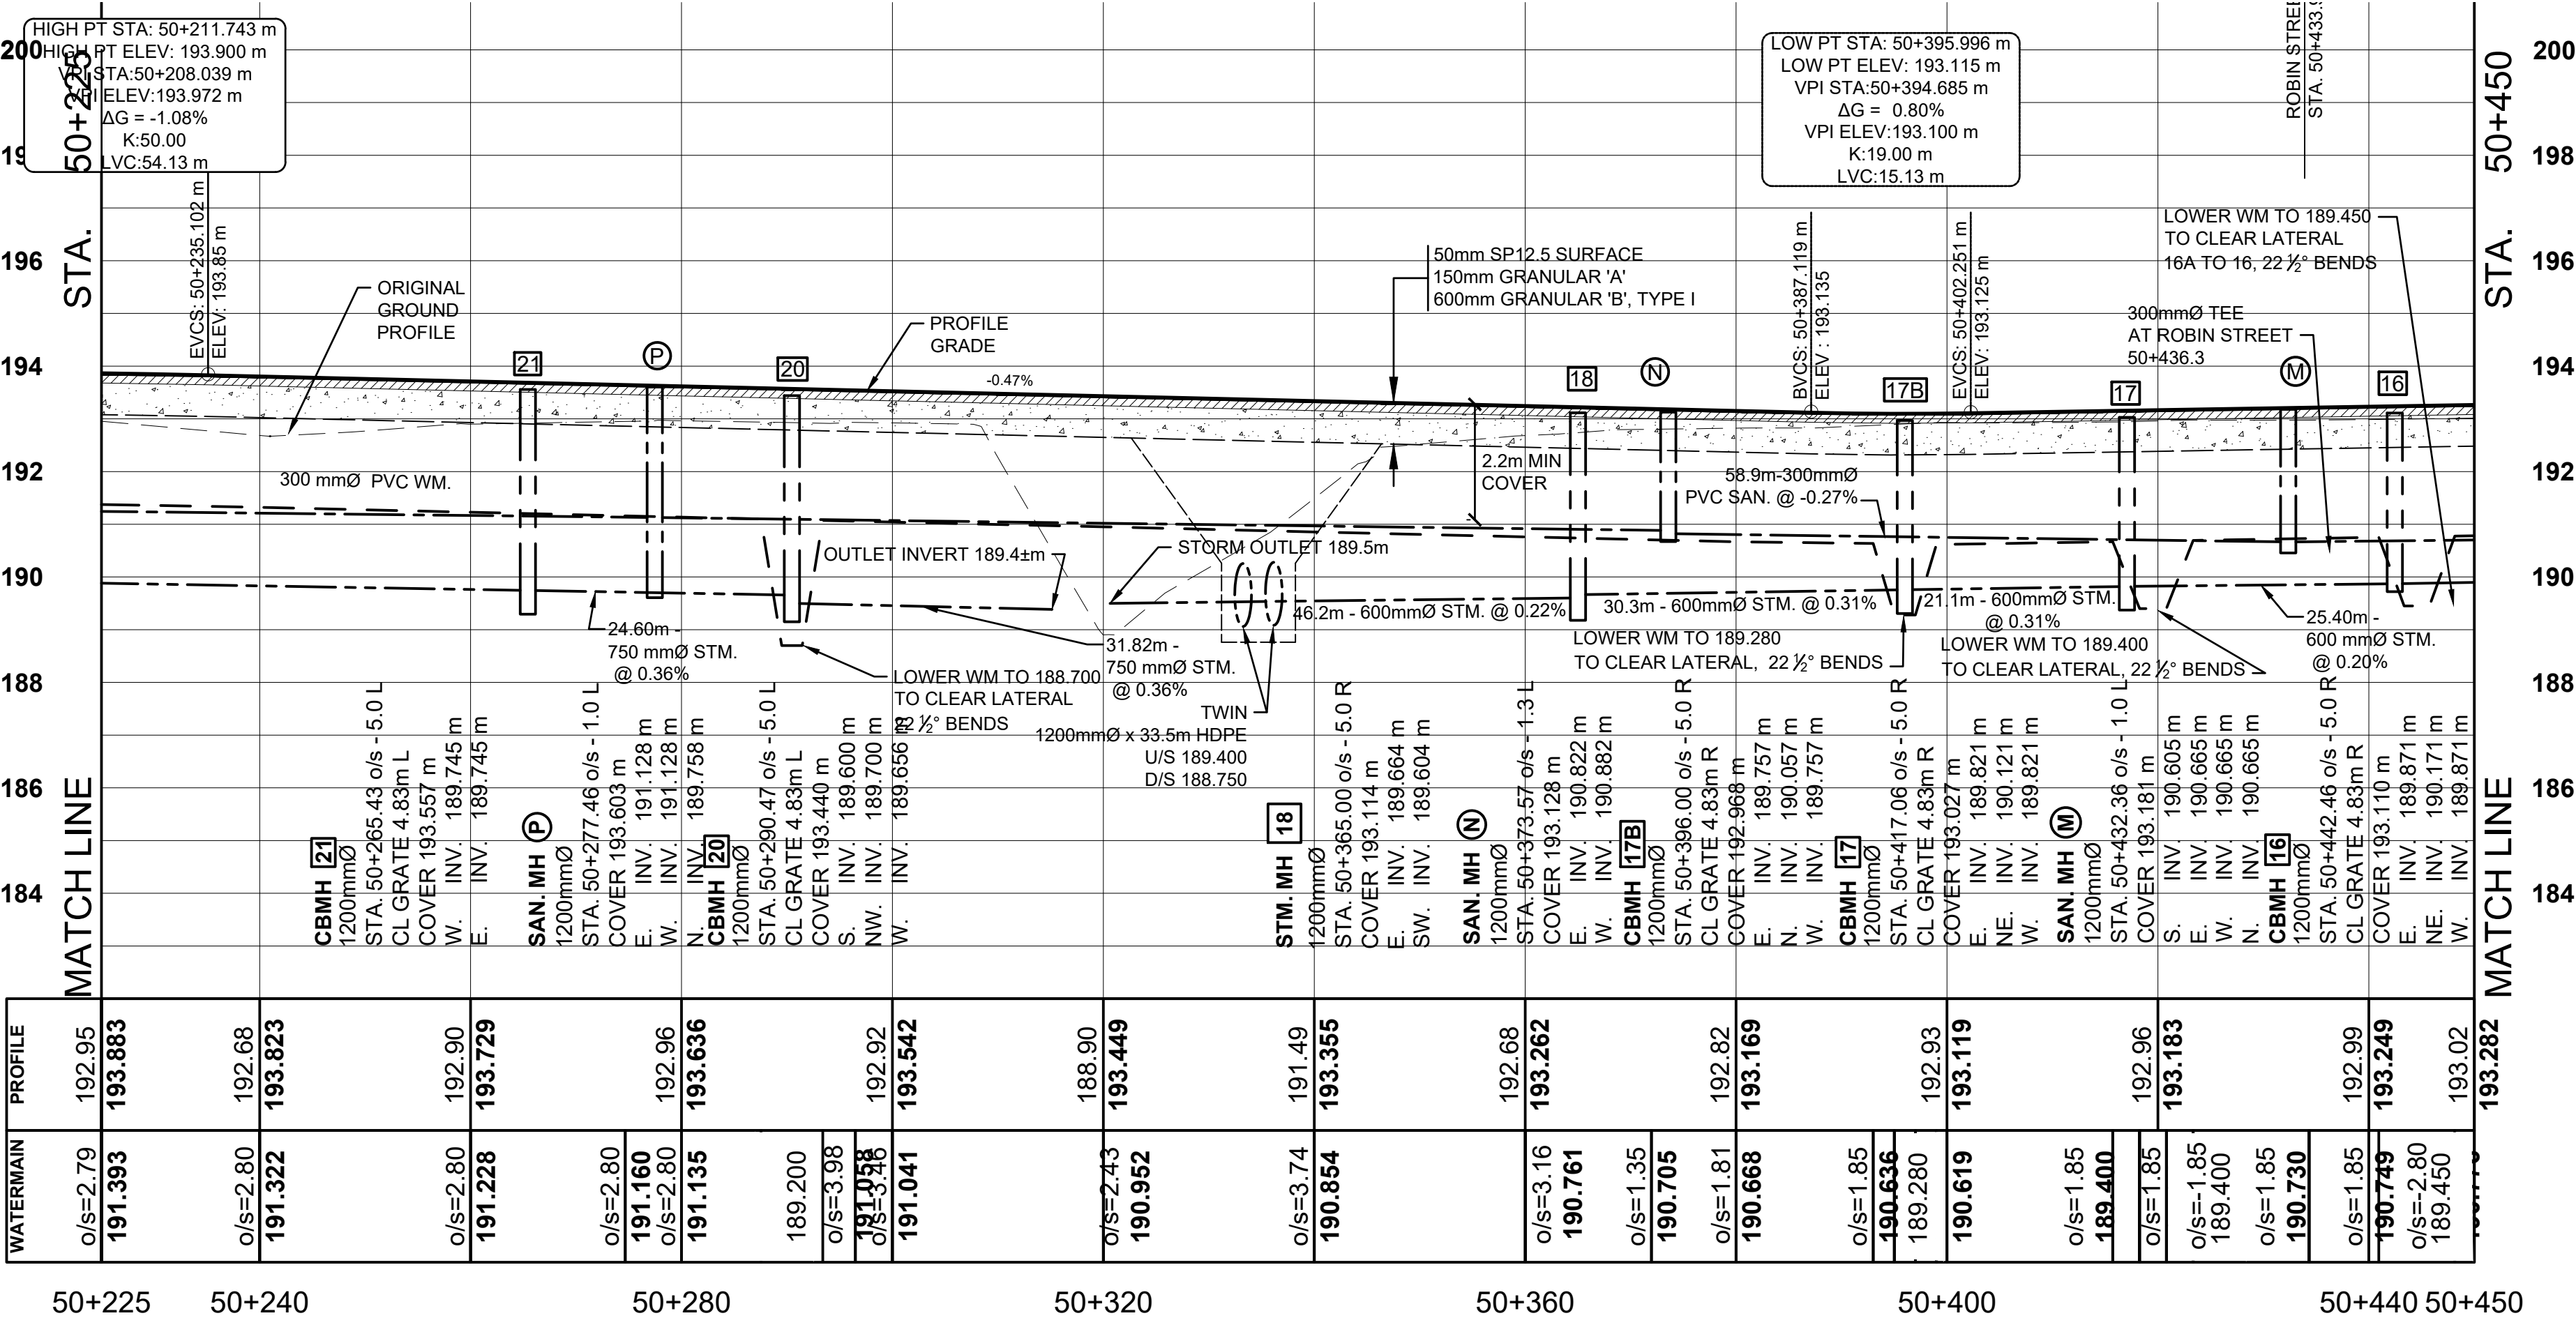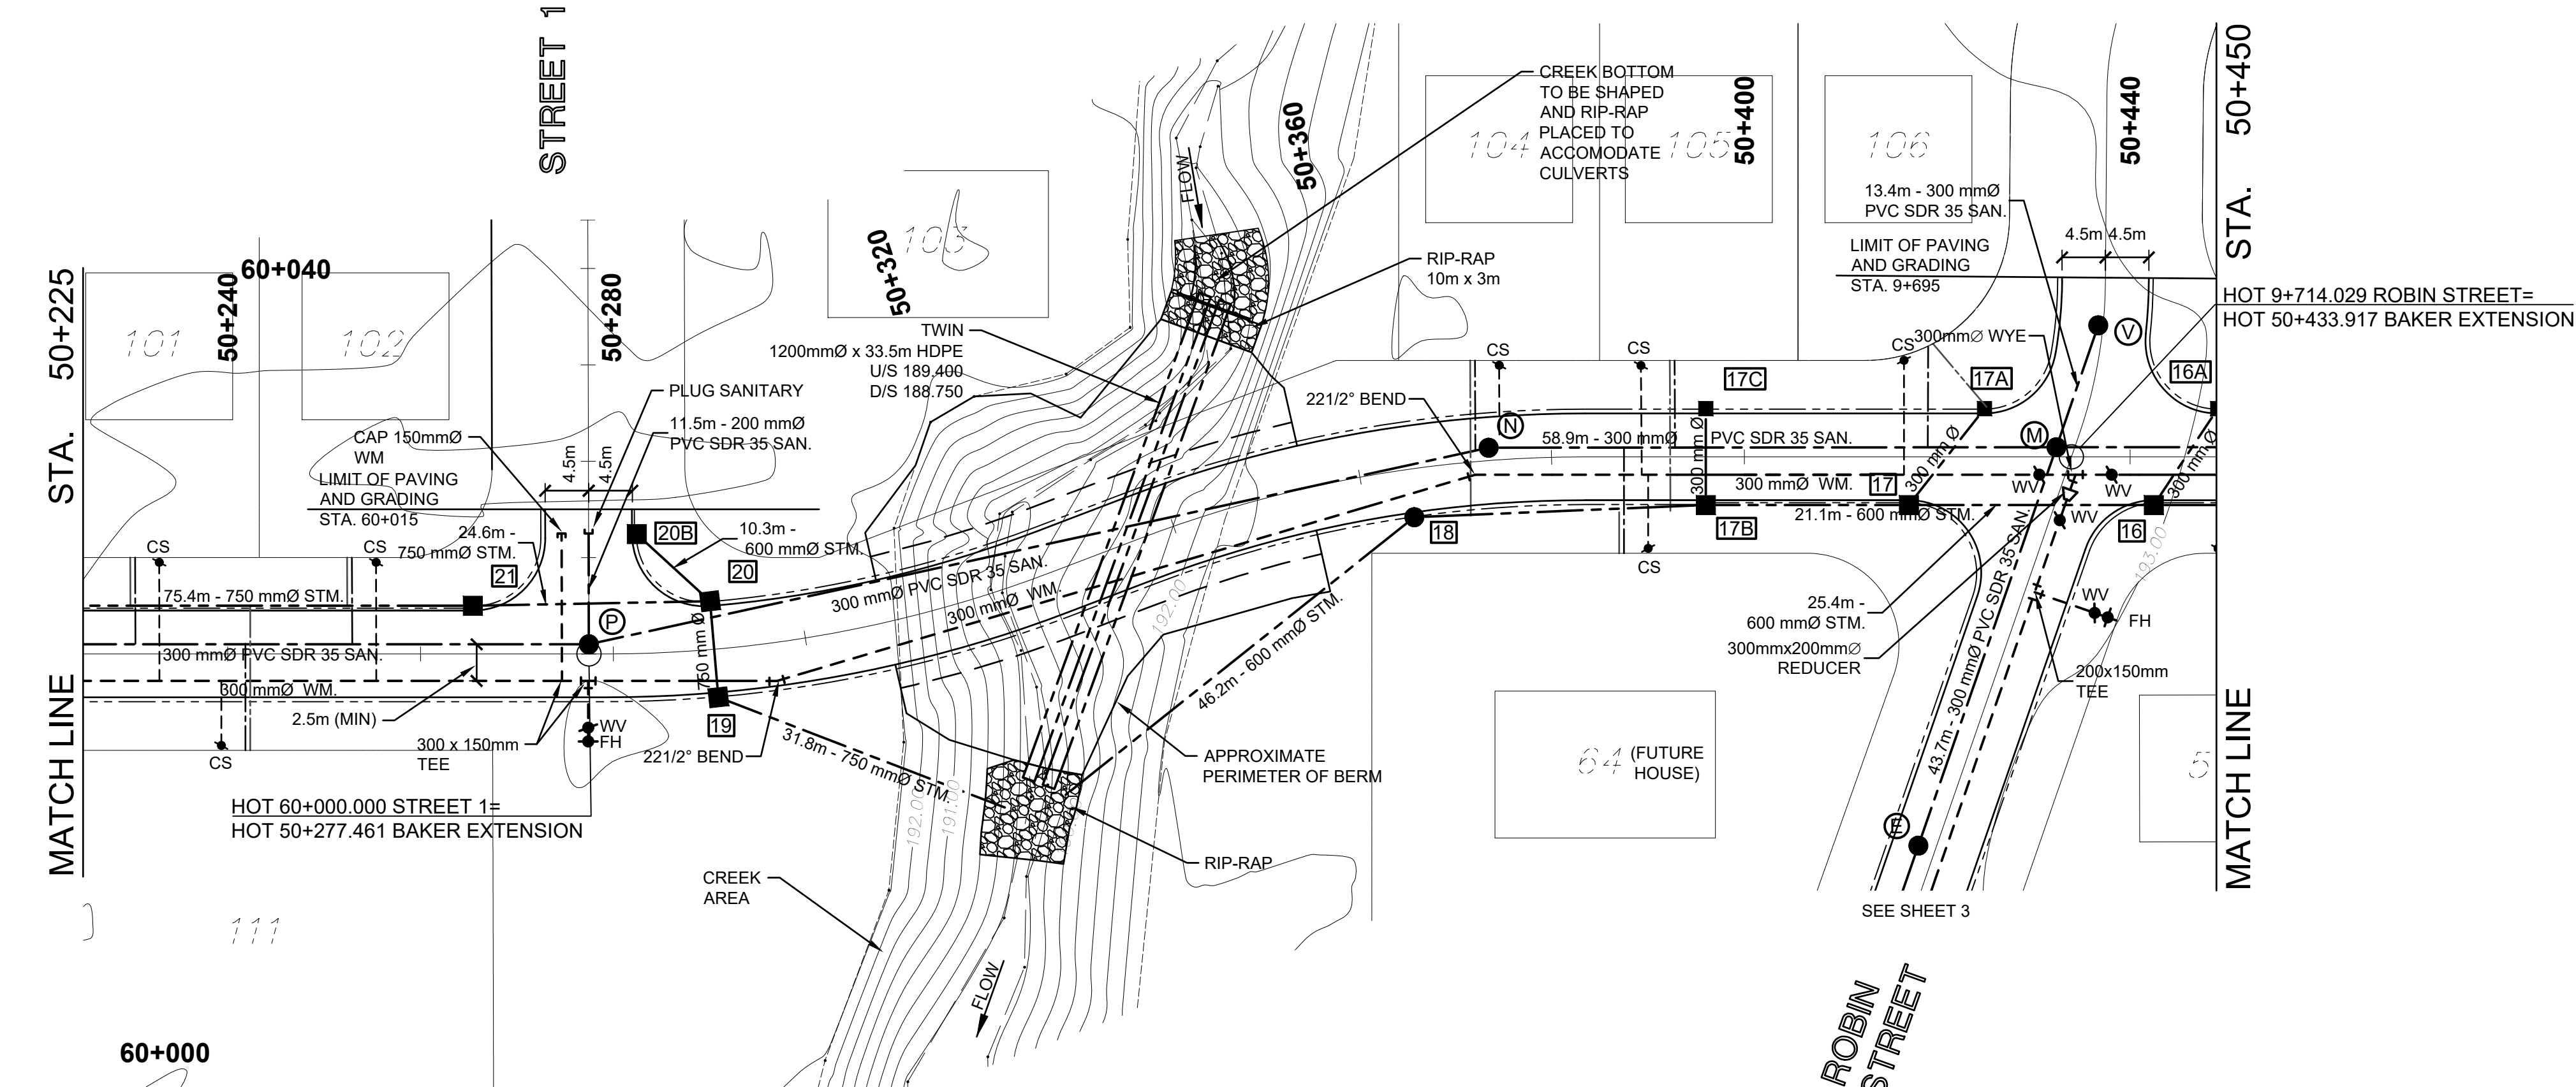

ORIENTATION

PLAN ONLY (APPROXIMATE)


CAUTION: DO NOT SCALE DRAWINGS. THIS REPRODUCTION MAY BE AT A SIZE DIFFERENT THAN ORIGINALLY DRAWN. EXP ASSUMES NO RESPONSIBILITY FOR INCORRECT SCALING. UNAUTHORIZED REPRODUCTION OR REUSE IS STRICTLY PROHIBITED. NOT PUBLISHED - ALL RIGHTS RESERVED. EXP EXPRESSLY DISCLAIMS RESPONSIBILITY ARISING FROM UNAUTHORIZED USE OF THESE DRAWINGS AND NOTES. AUTHORIZATION MUST BE IN WRITING.

© exp, 2023

DIMENSIONS NOTES:
1. ALL DIMENSIONS ARE IN METERS (m) UNLESS NOTED OTHERWISE.



- NOTES:
- NOT WITHSTANDING WHAT IS SHOWN HEREON, THE LOCATION OF ALL UTILITIES ARE TO BE DETERMINED BY THE CONTRACTOR PRIOR TO COMMENCING CONSTRUCTION.
 - PROVIDE 0.5m (MIN.) CLEAR VERTICAL SEPARATION AT ALL LOCATIONS WHERE SEWERS CROSS WATERMAIN.
 - LEGAL LINES SHOWN ARE REPRESENTATIVE AND HAVE NOT BEEN VERIFIED BY AN ONTARIO LAND SURVEYOR.

STORM DESIGN = 2 YEARS
FOUNDATION DRAINS SHOWN REQUIRE BACKFLOW PREVENTION
SANITARY SERVICES SHOWN REQUIRE BACKFLOW PREVENTION

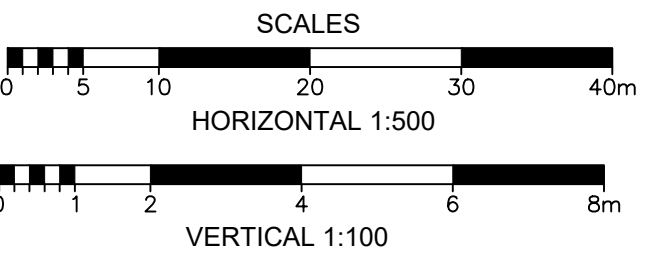

6	25/04/03	ISSUED FOR REQUEST FOR PROPOSAL	NJD
5	24/10/24	ISSUED FOR CONSTRUCTION	CAC
4	23/12/20	ISSUED FOR APPROVAL	CAC
3	23/12/15	RE-ISSUED FOR CLIENT REVIEW	NJD
2	23/8/25	RE-ISSUED FOR CLIENT REVIEW	NJD
1	23/7/25	ISSUED FOR CLIENT REVIEW	NJD
No.	DATE (YYMMDD)	REVISION	BY
CLIENT			
F.P.T. HOLDINGS			
PROJECT TITLE			
F.P.T. SUBDIVISION PHASE 2			
PROJECT No. NWL-23002659			
DRAWING TITLE			
BAKER STREET EXTENSION 50+225 TO 50+450			
	DESIGNED	SCALE	
	NJD/AK	AS NOTED	
	DRAWN	PLAN No.	
	BRP	023-1254	
	CHECKED	DRAWING No.	
	NJD/BDG/CC	7	
EXP Services Inc. t: 1-705-647-4311 f: 1-705-647-3111 310 Whitewood Ave. W. New Liskeard, ON P0J 1P0 Canada www.exp.com			
			

SEE SHEET 5

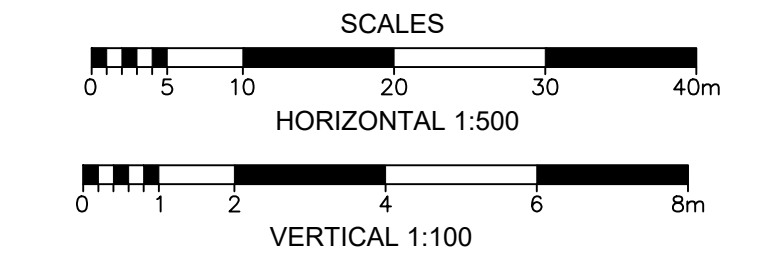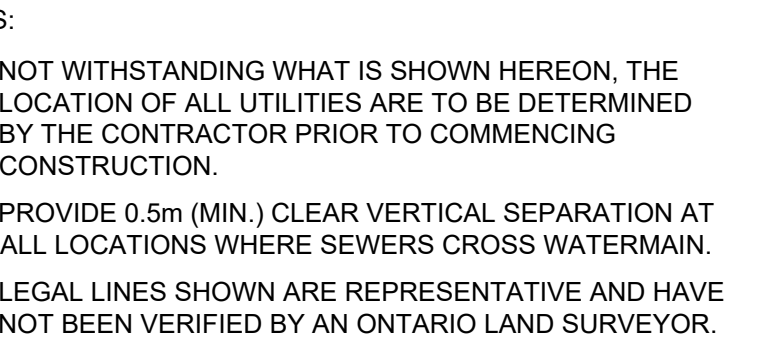

	(continued)		
CLIENT			

F.P.T. HOLDINGS

PROJECT TITLE

F.P.T. SUBDIVISION PHASE 2

PROJECT No.	NWL-23002659
-------------	--------------

DRAWING TITLE

BAKER STREET
EXTENSION
50+450 TO 50+675

EXP Services Inc.

t: 1-705-647-4311 | f: 1-705-647-3111
310 Whitewood Ave. W.
New Liskeard, ON P0J 1P0
Canada

www.exp.com